




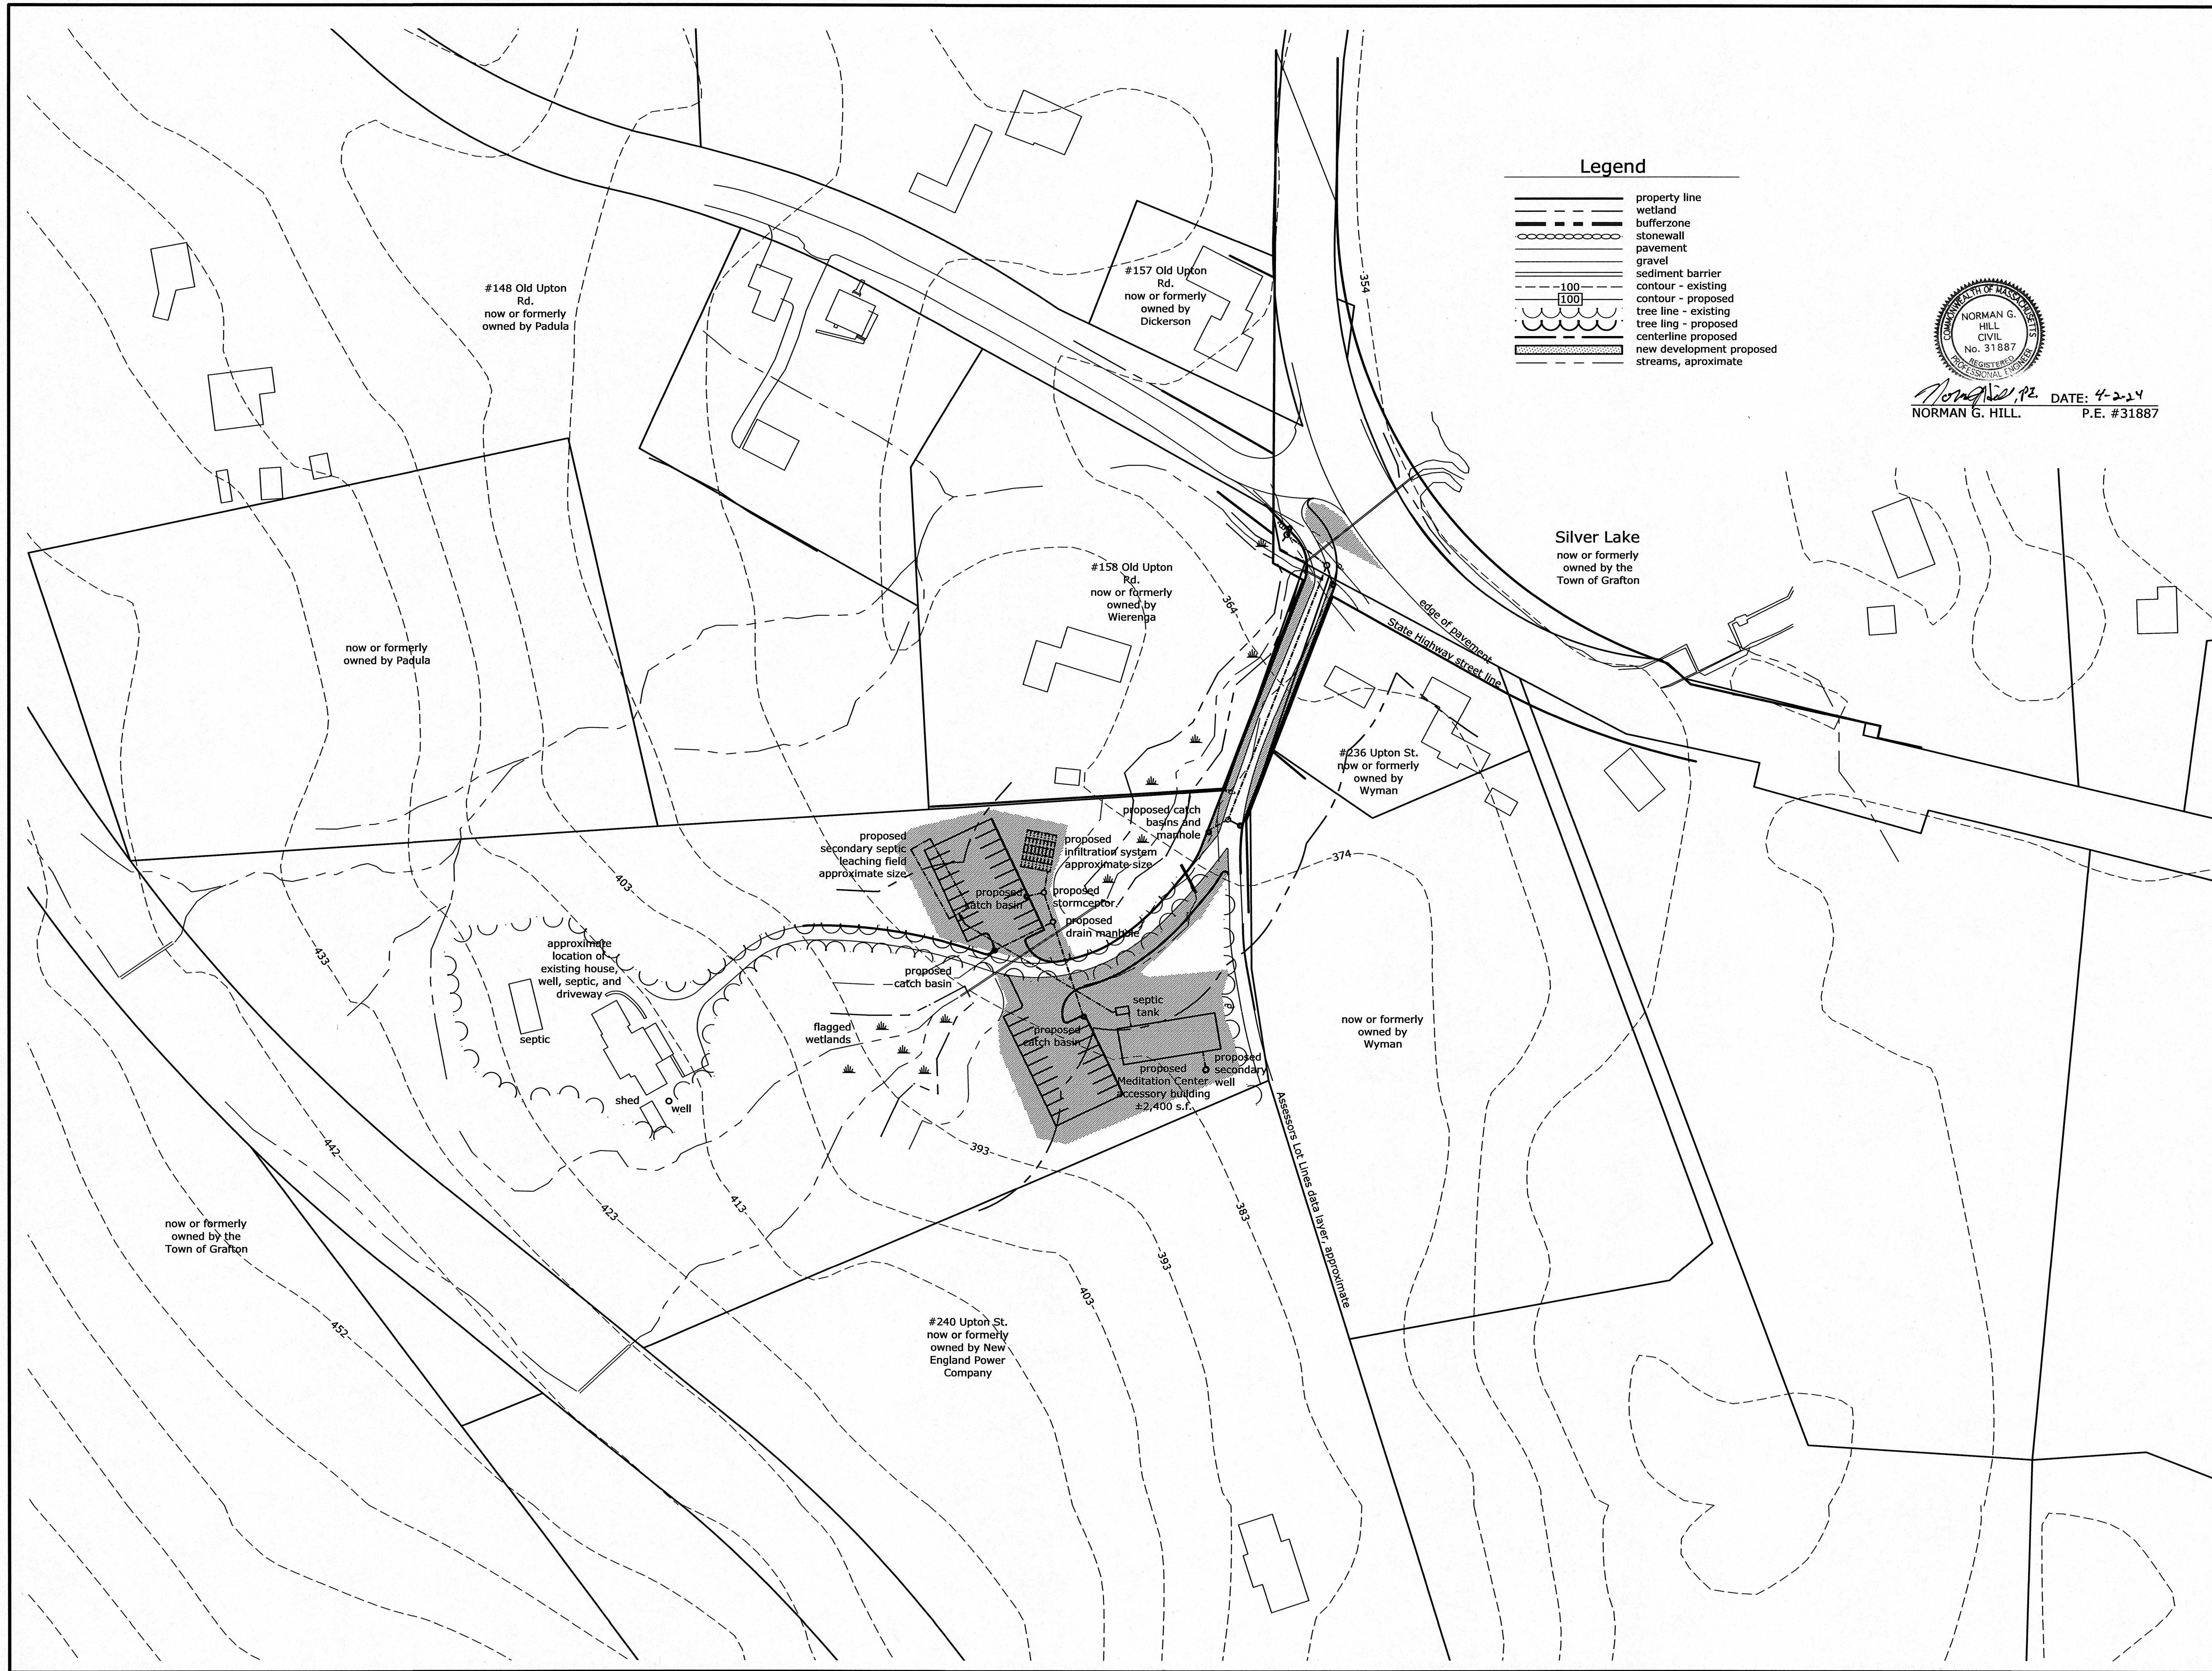

- Legend**
- property line
 - wetland
 - bufferzone
 - stonewall
 - pavement
 - gravel
 - sediment barrier
 - contour - existing
 - tree line - existing
 - tree line - proposed
 - centerline proposed
 - new development proposed
 - streams, approximate

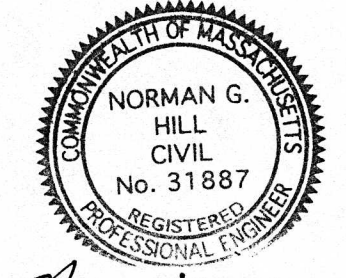

Norman G. Hill, P.E. DATE: 4-2-24
NORMAN G. HILL. P.E. #31887

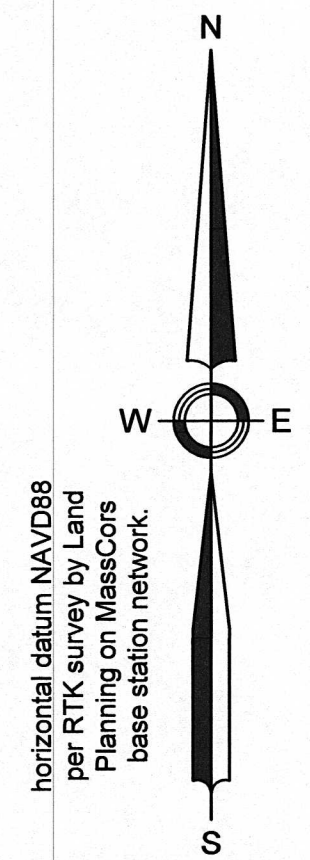

horizontal datum NAVD83
per RTK survey by Land
Planning on MassCORS
base station network



Land Planning, Inc.
Civil Engineers • Land Surveyors
Environmental Consultants

Bellingham
167 Hartford Ave.
Bellingham, MA 02019
508-966-4130

North Grafton
214 Worcester St.
N. Grafton, MA 01536
508-839-9526

Hanson
1115 Main Street
Hanson, MA 02341
781-294-4144
www.landplanninginc.com

**Preliminary
Site Plan
for
Pre-Existing
Common Driveway
Widening
Located at
162 Old Upton
Road
Grafton, MA**

**owned by
Boston Buddhist
Vihara
162 Old Upton Road
Grafton MA, 01519**

Scale: 1"=20'
Date: Apr. 2, 2024
Job No. G23011
Sheet No. 1 of 2